

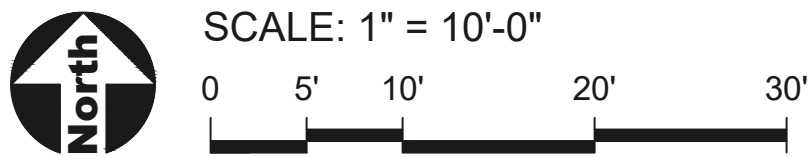
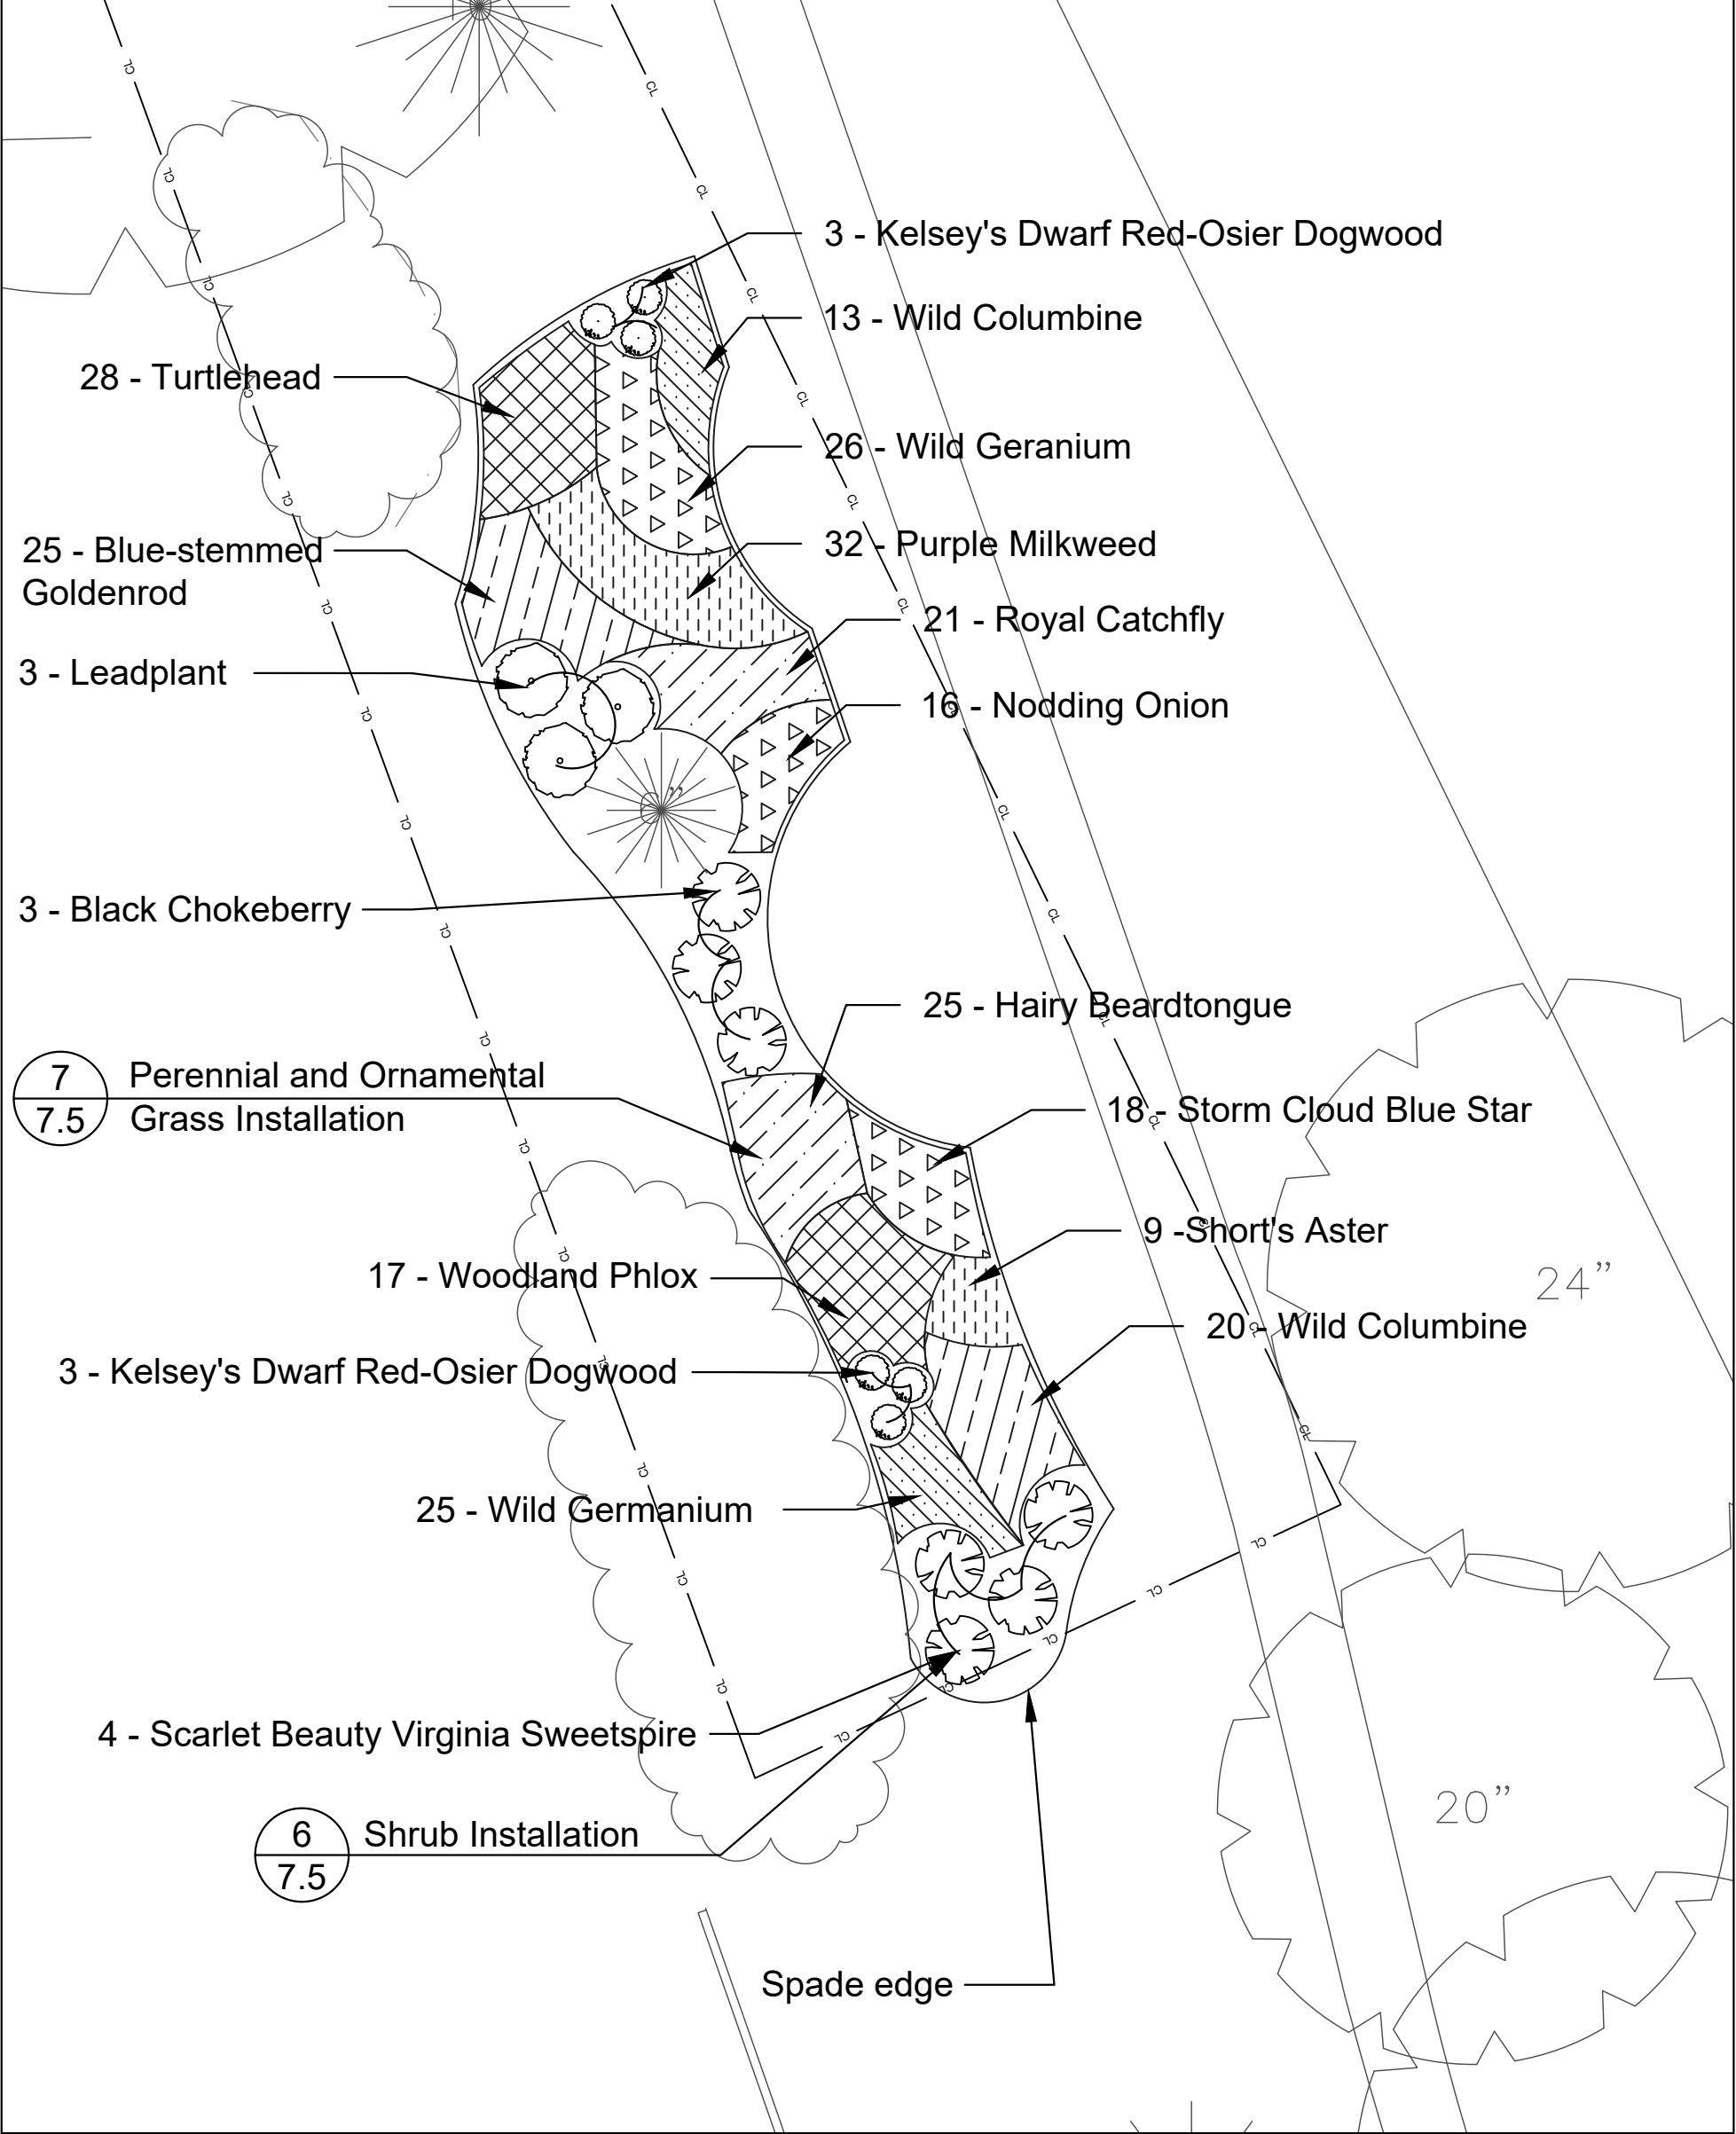




Pollinator Gardens - South Enlargement

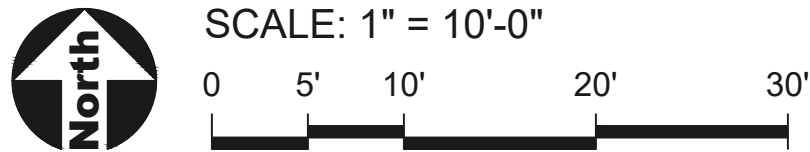



Pollinator Gardens - North Enlargement

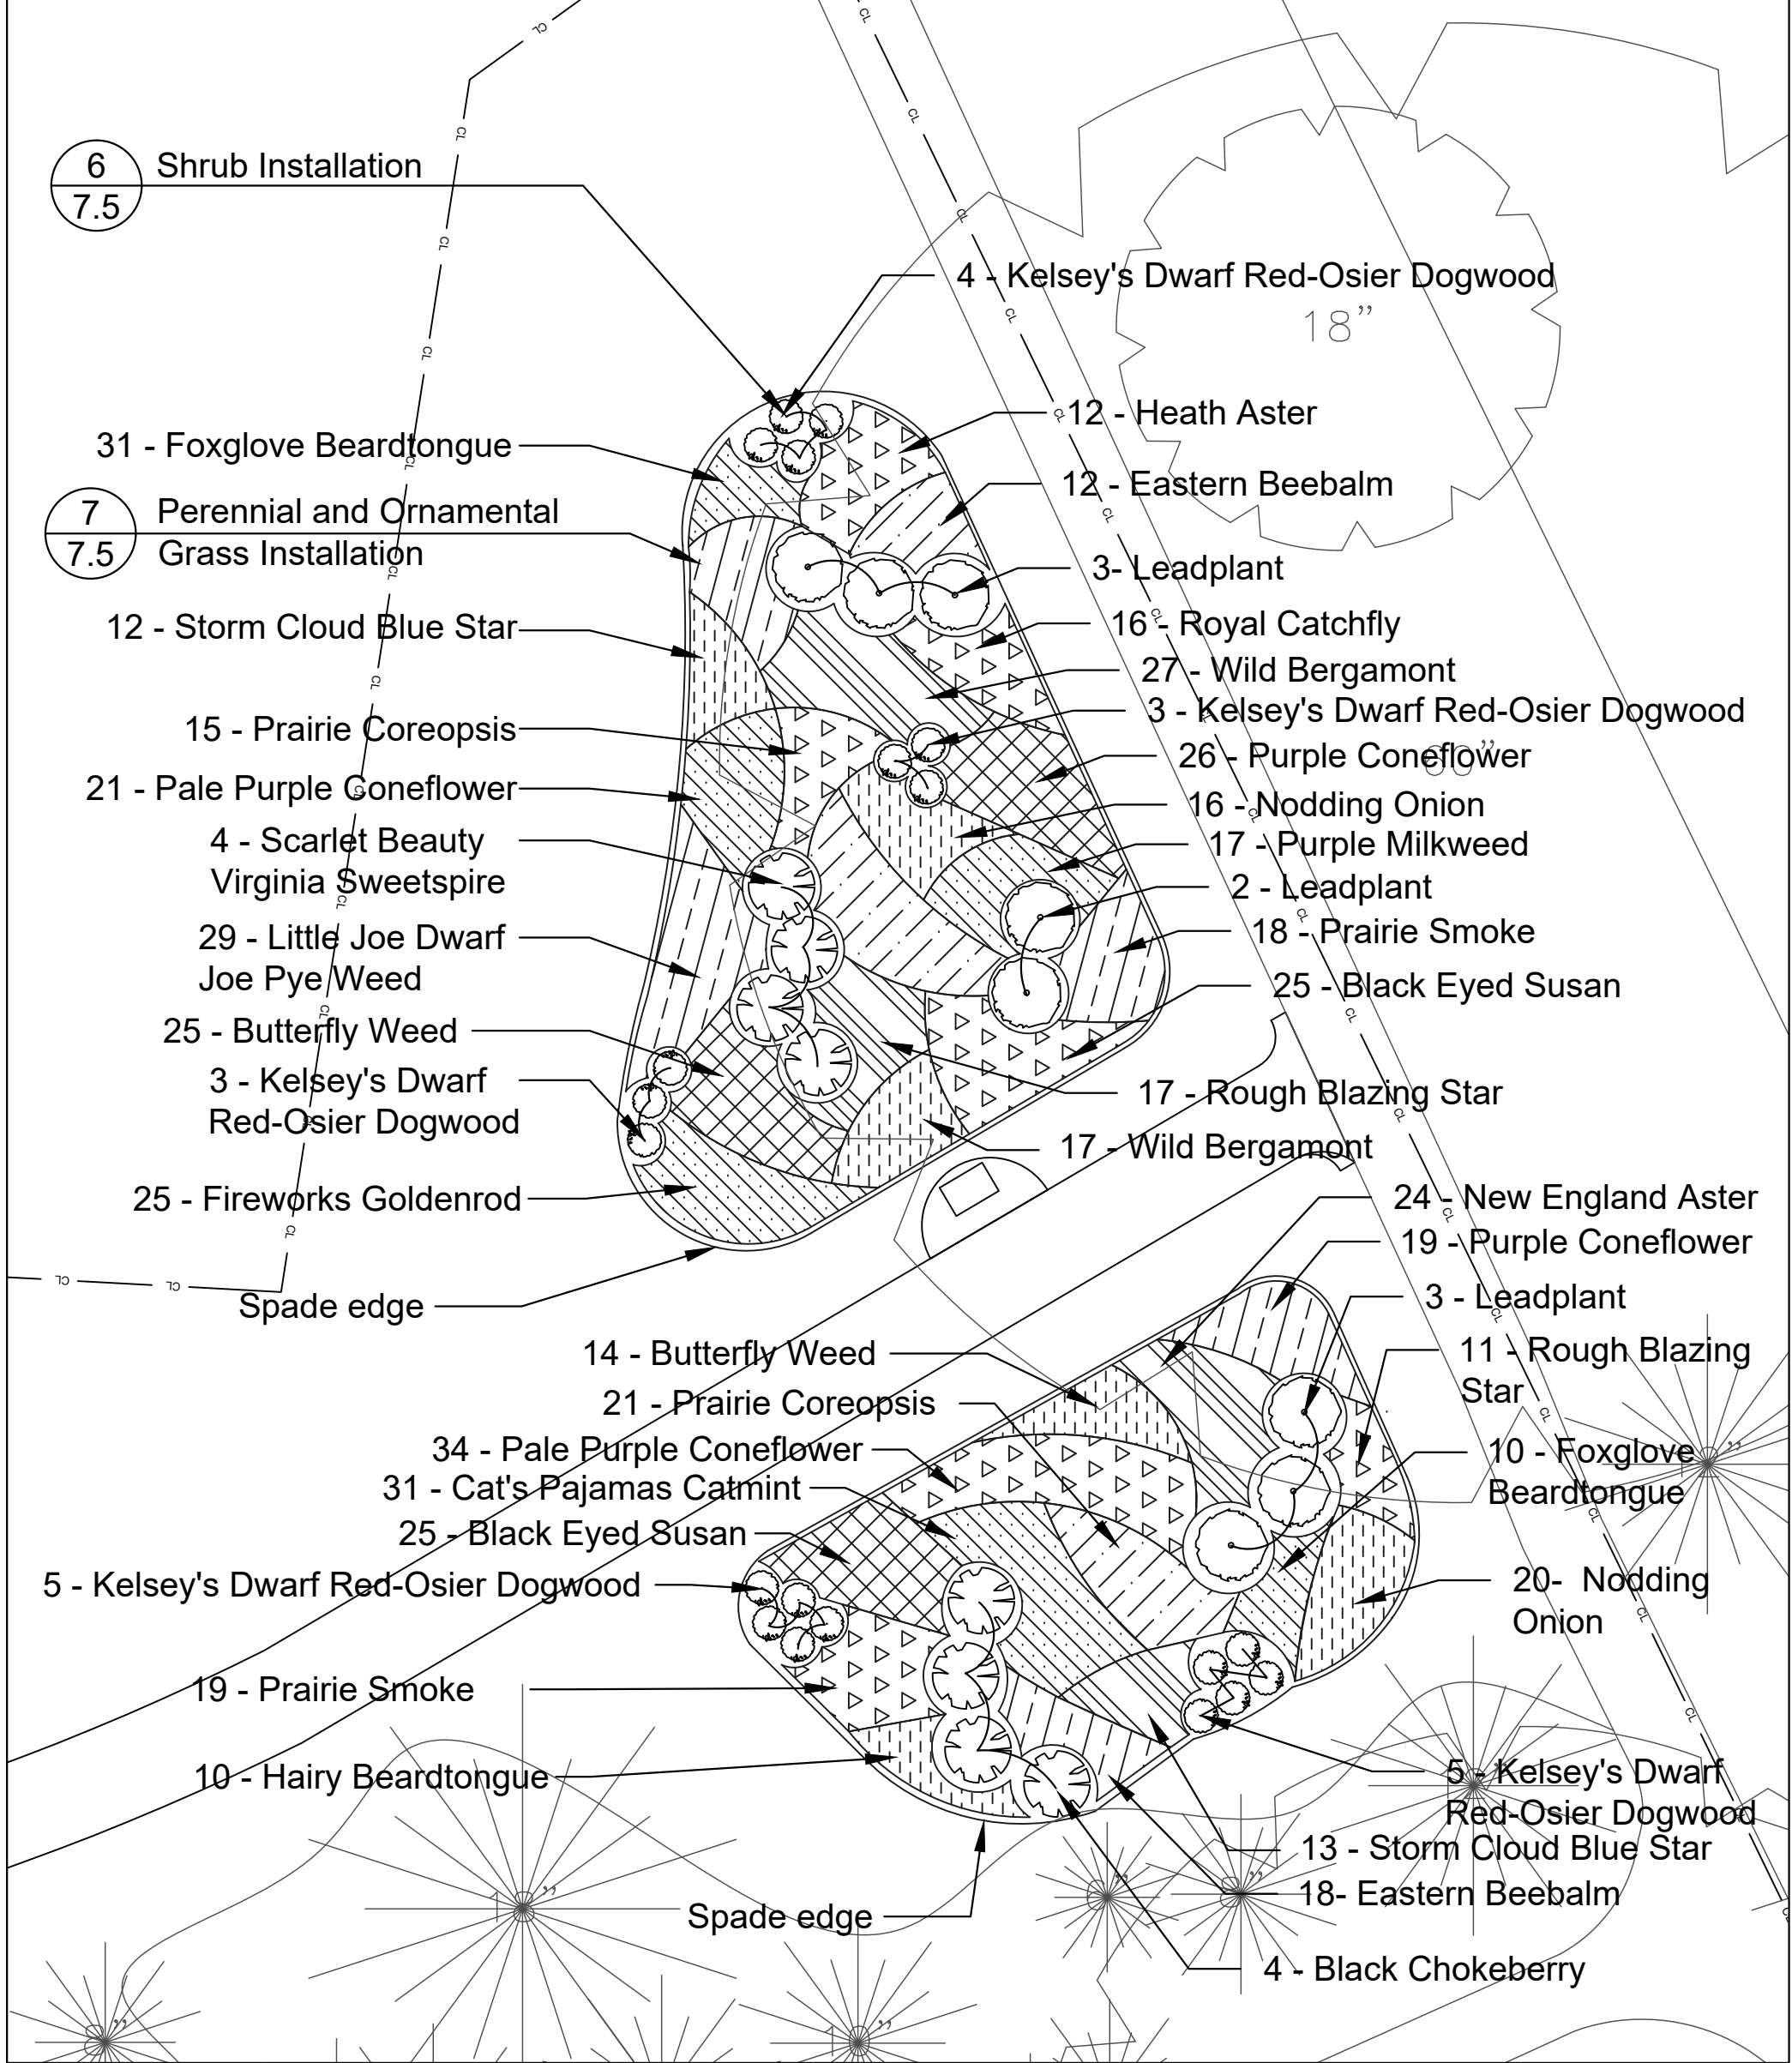

Tot Lot Enlargement

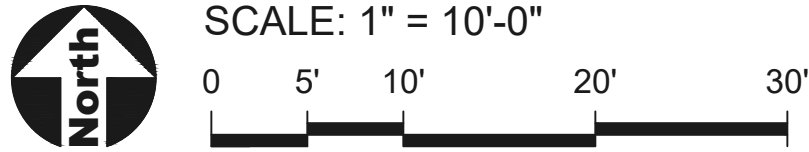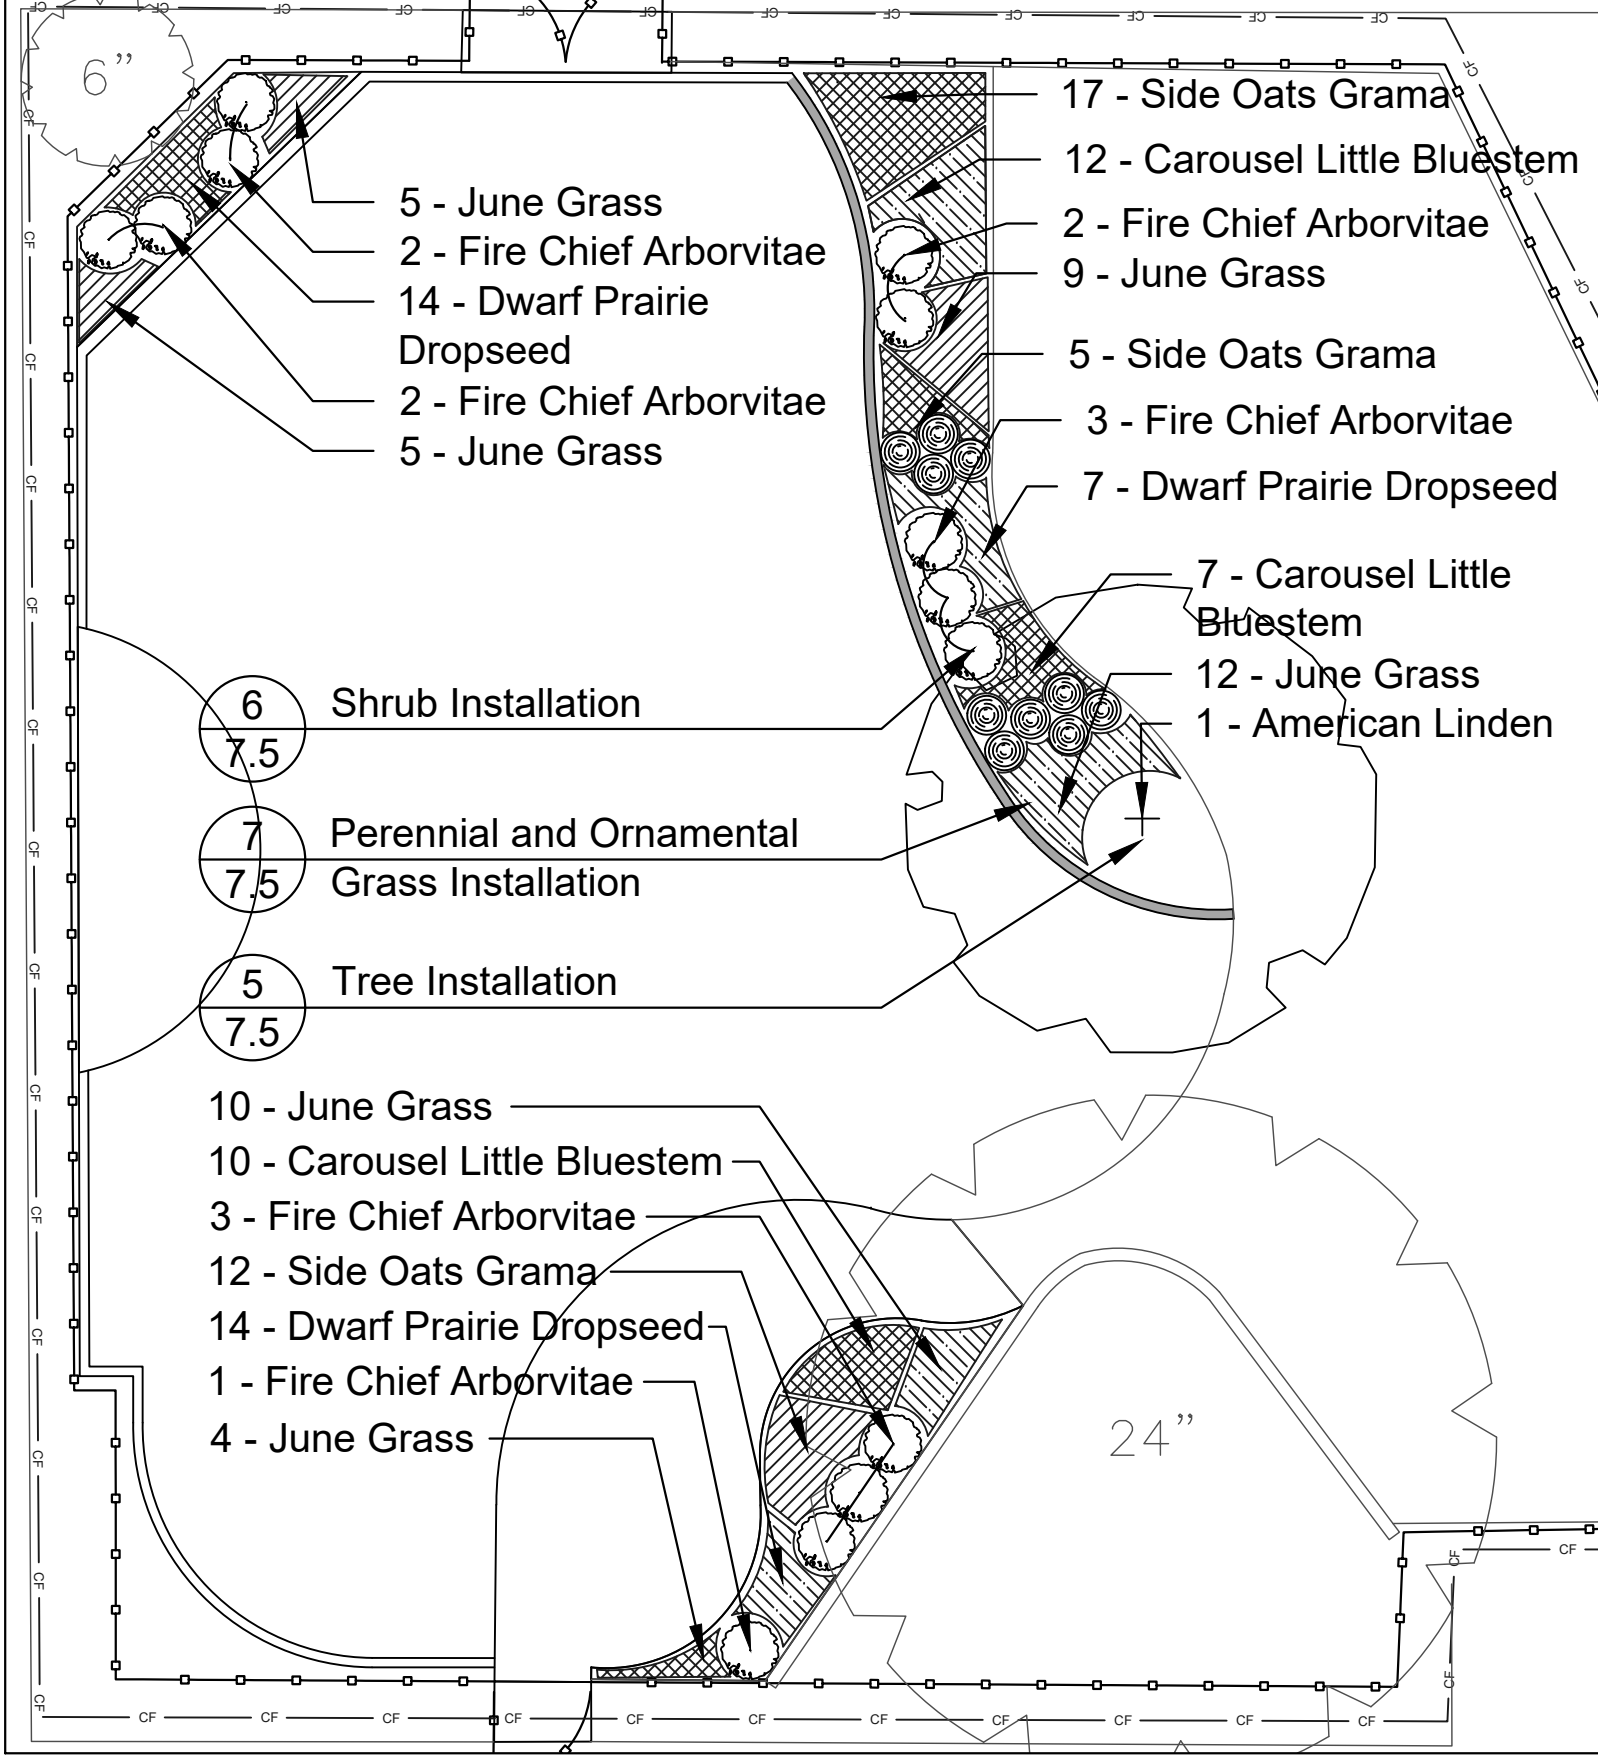

Screening Enlargement

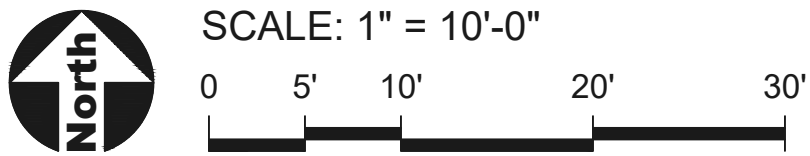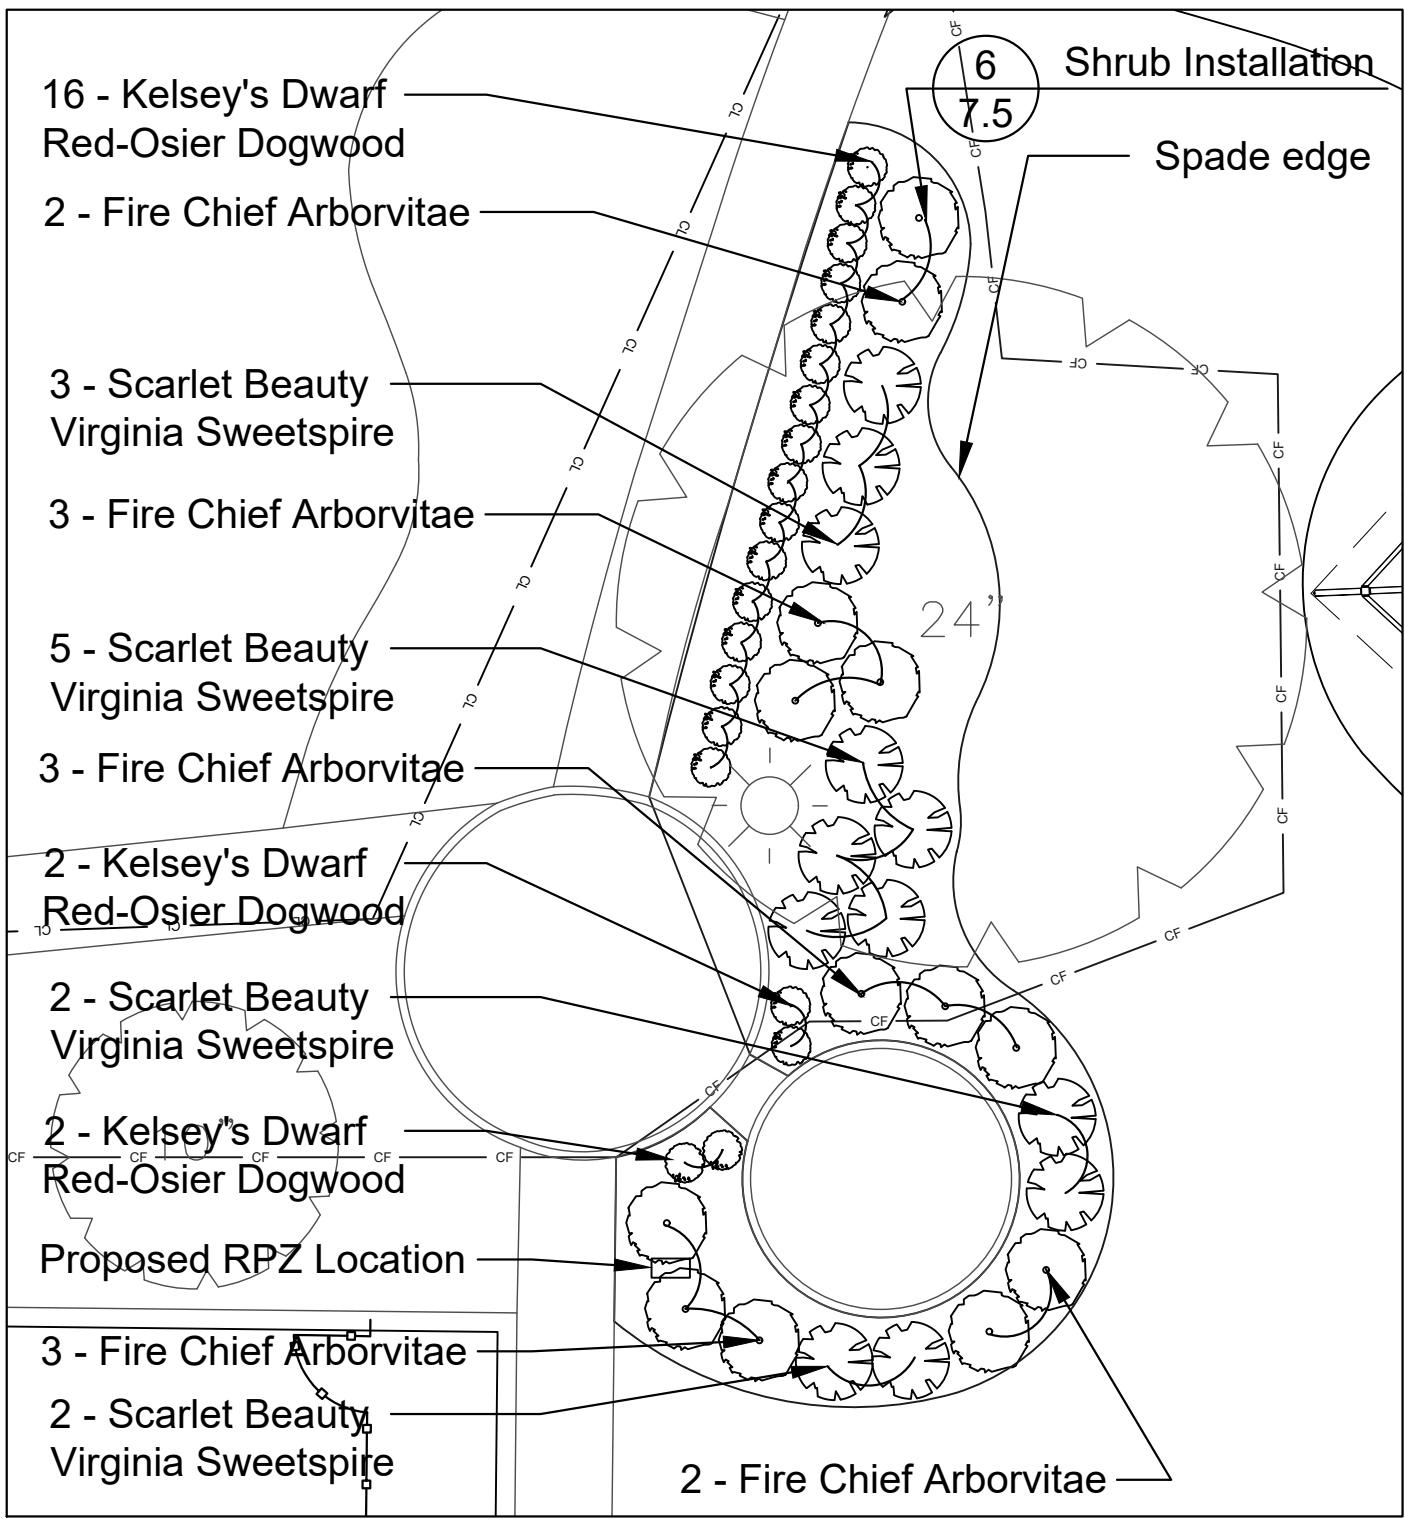

GENERAL NOTES: LANDSCAPE

1. See Sheet 6.0

LEGEND

- Shade Tree
- Shrub
- Ornamental Grass
- Perennial and Groundcover (hatch symbol varies)
- TPF Tree Protection Fence
- CF Construction Fence
- CL Construction Limits

Note: See Sheet 7.5 for Landscape Details



1200 Wilmette Avenue
Wilmette, Illinois 60091
Phone: 847-256-6100

PROJECT
Hibbard Park
OSLAD
Development

3000 Glenview Road
Wilmette, Illinois 60091

PROJECT TEAM

uplandDesign Ltd
Landscape Architecture & Park Planning
Chicago, Illinois 312-350-4088
Plainfield, Illinois 815-254-0091
uplandDesign.com

SURVEYOR
JLH Land Surveying Inc.
910 Geneva St.
Shorewood, Illinois 60404
Phone: 815-729-4000
IL License: 184-007120

CIVIL ENGINEER
Engineering Resource Associates
3s701 West Avenue, Suite 150
Warrenville, Illinois 60555
IL License 184-001186

ORIGINAL ISSUE DATE
Issue for Bid 11APR2025

REVISIONS		

PROJECT NUMBER 1348

SHEET TITLE
Landscape
Plan -
Enlargements

SHEET NUMBER