


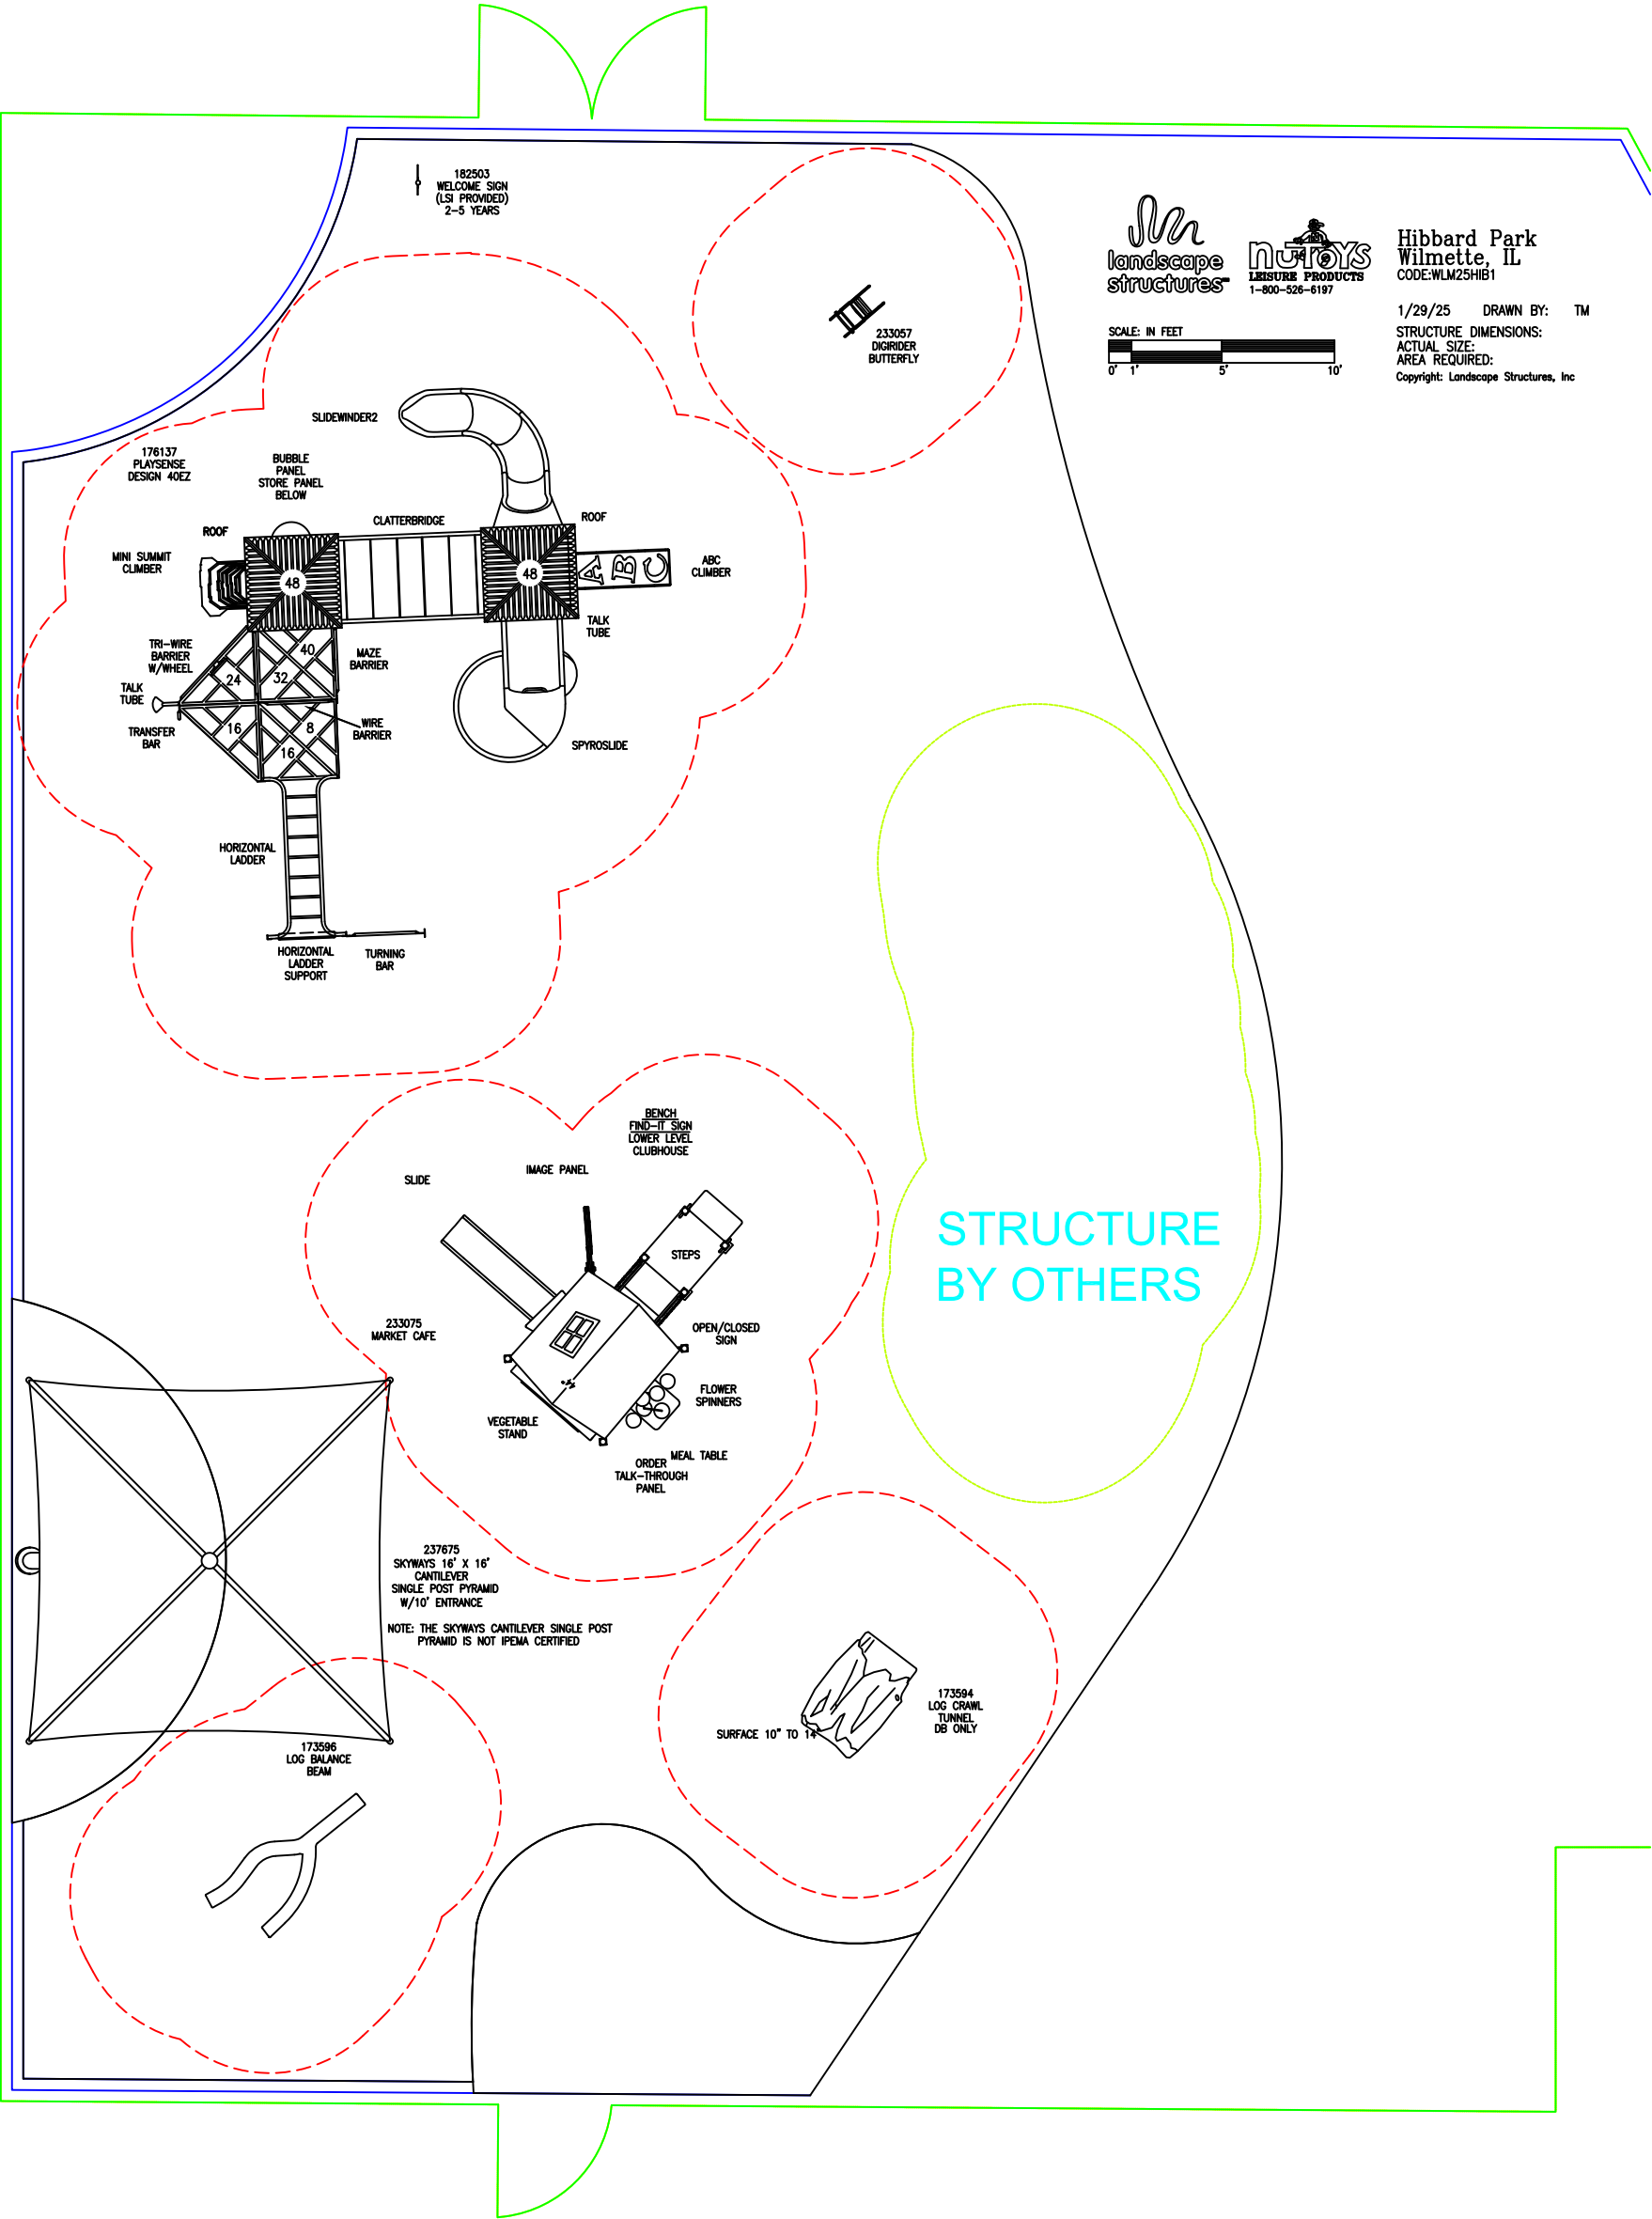

landscape
structures

noir
LEISURE PRODUCTS
1-800-526-6197

Hibbard Park
Wilmette, IL
CODE:WLM25HIB1

1/29/25 DRAWN BY: TM
STRUCTURE DIMENSIONS:
ACTUAL SIZE:
AREA REQUIRED:
Copyright: Landscape Structures, Inc

